



Community Asset Transfer Committee
Thursday 24th February 2022
Item 5.2
Appendix 2

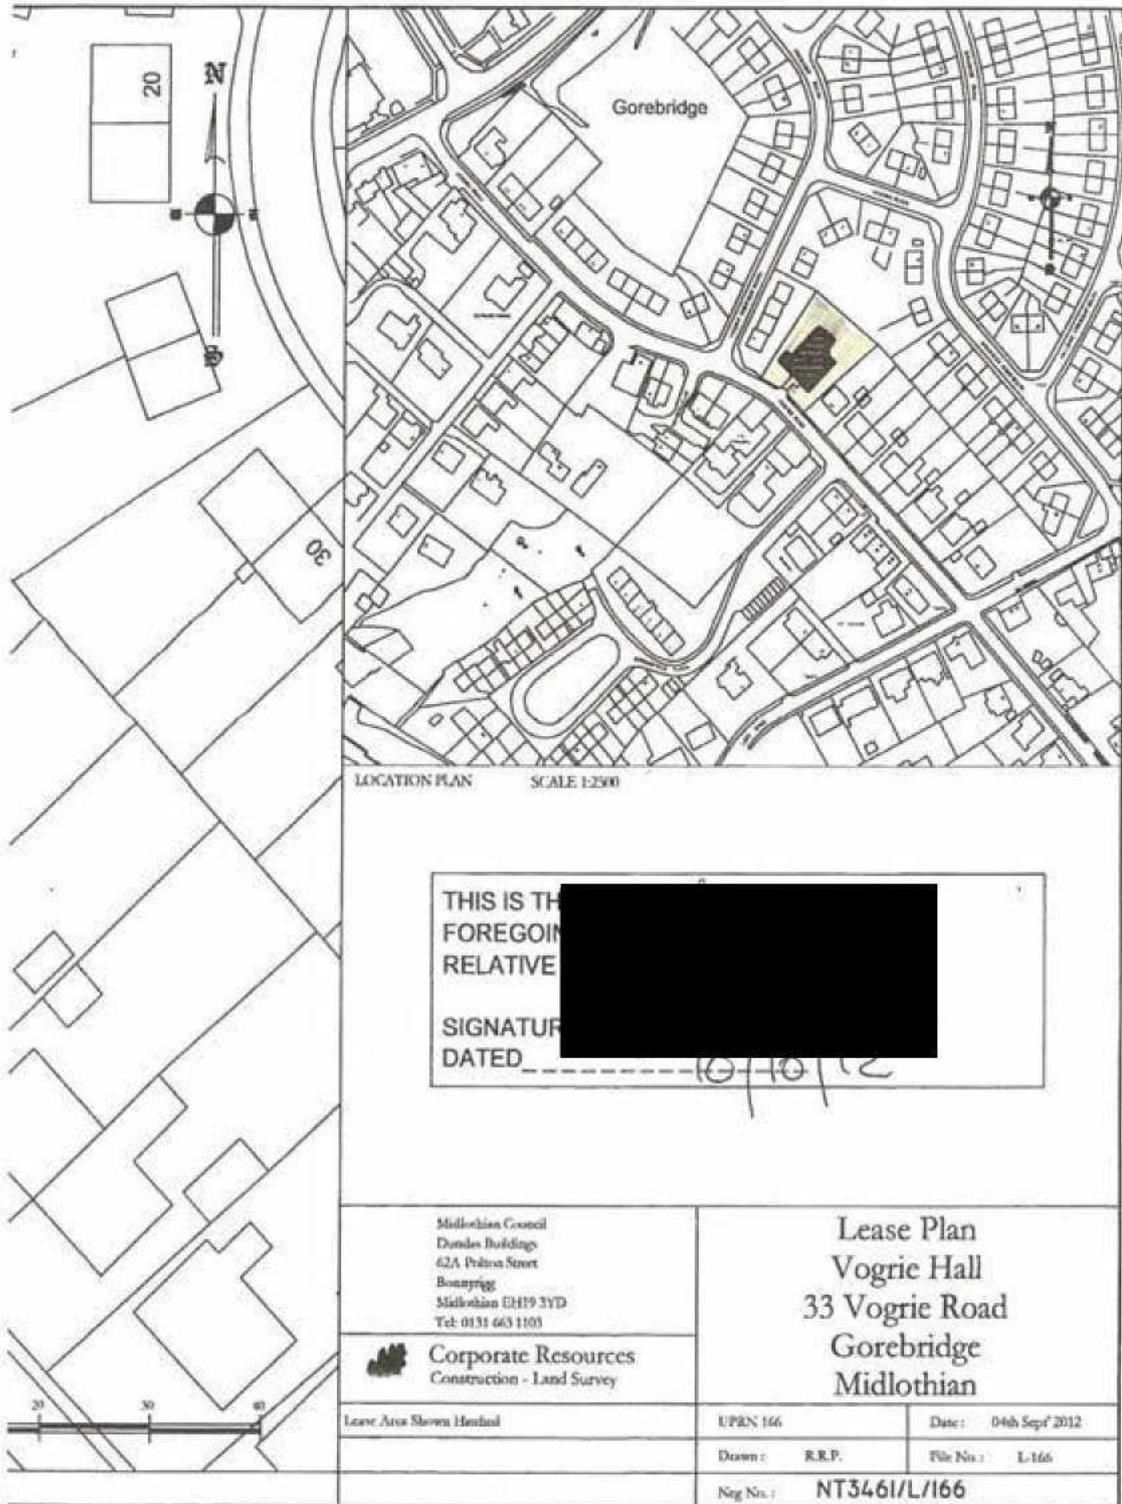

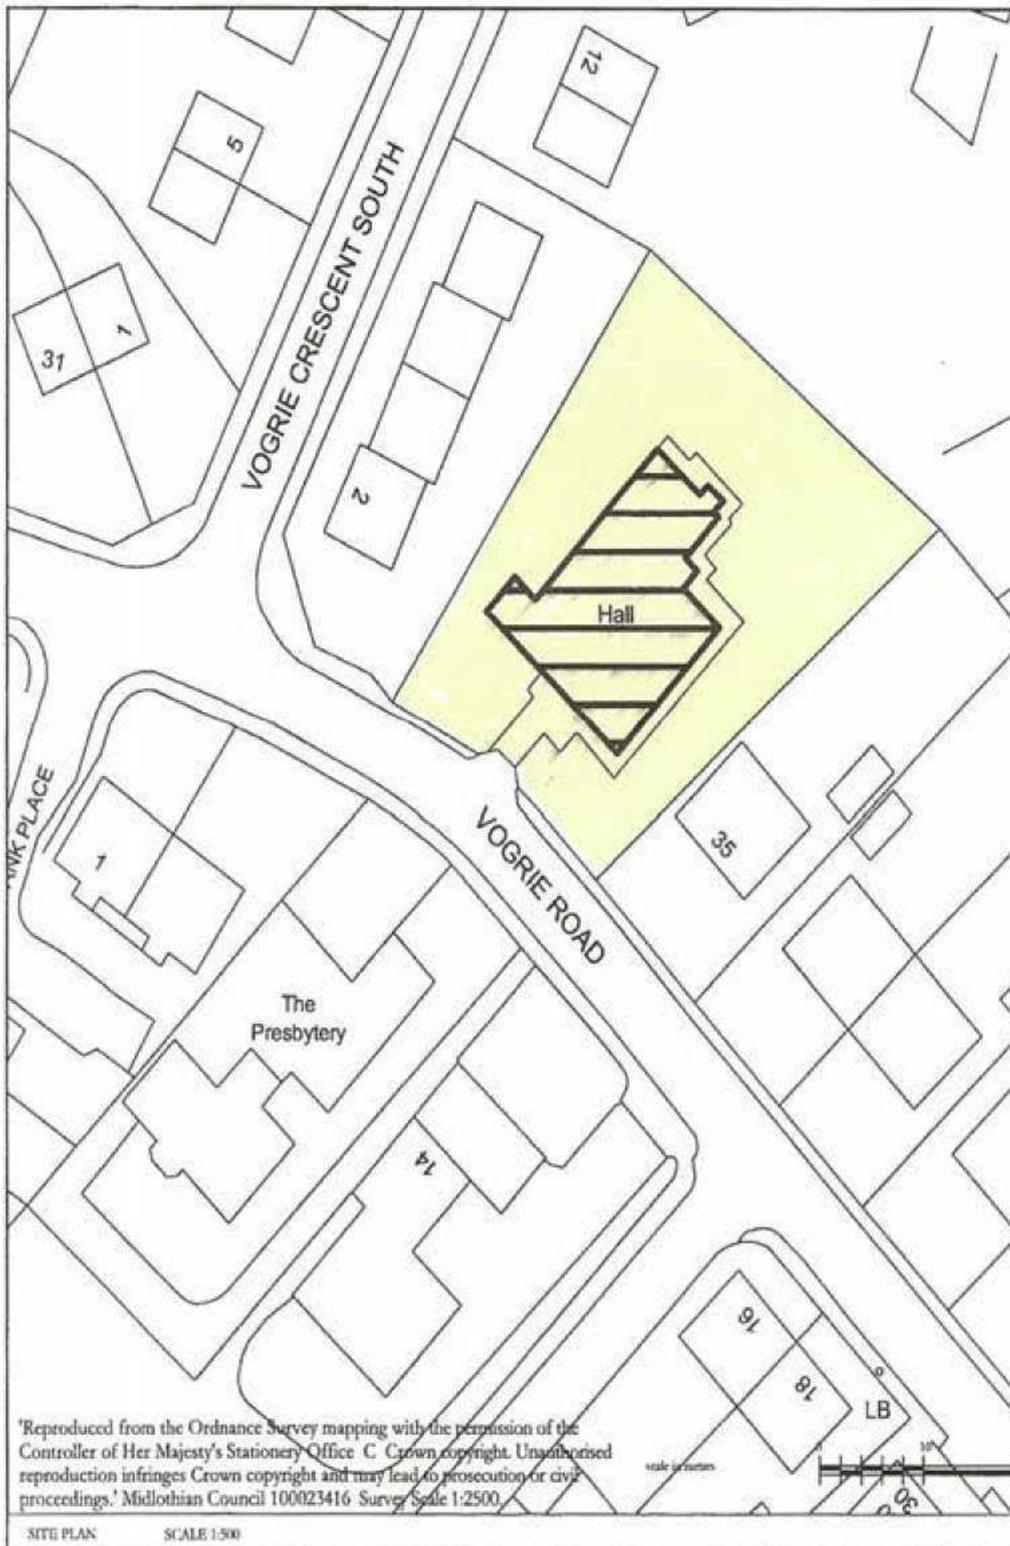

'Reproduced from the Ordnance Survey mapping with the permission of the Controller of Her Majesty's Stationery Office. C. Crown copyright. Unauthorised reproduction infringes Crown copyright and may lead to prosecution or civil proceedings.' Midlothian Council 100023416 Survey Scale 1:2500.

SITE PLAN SCALE 1:500