


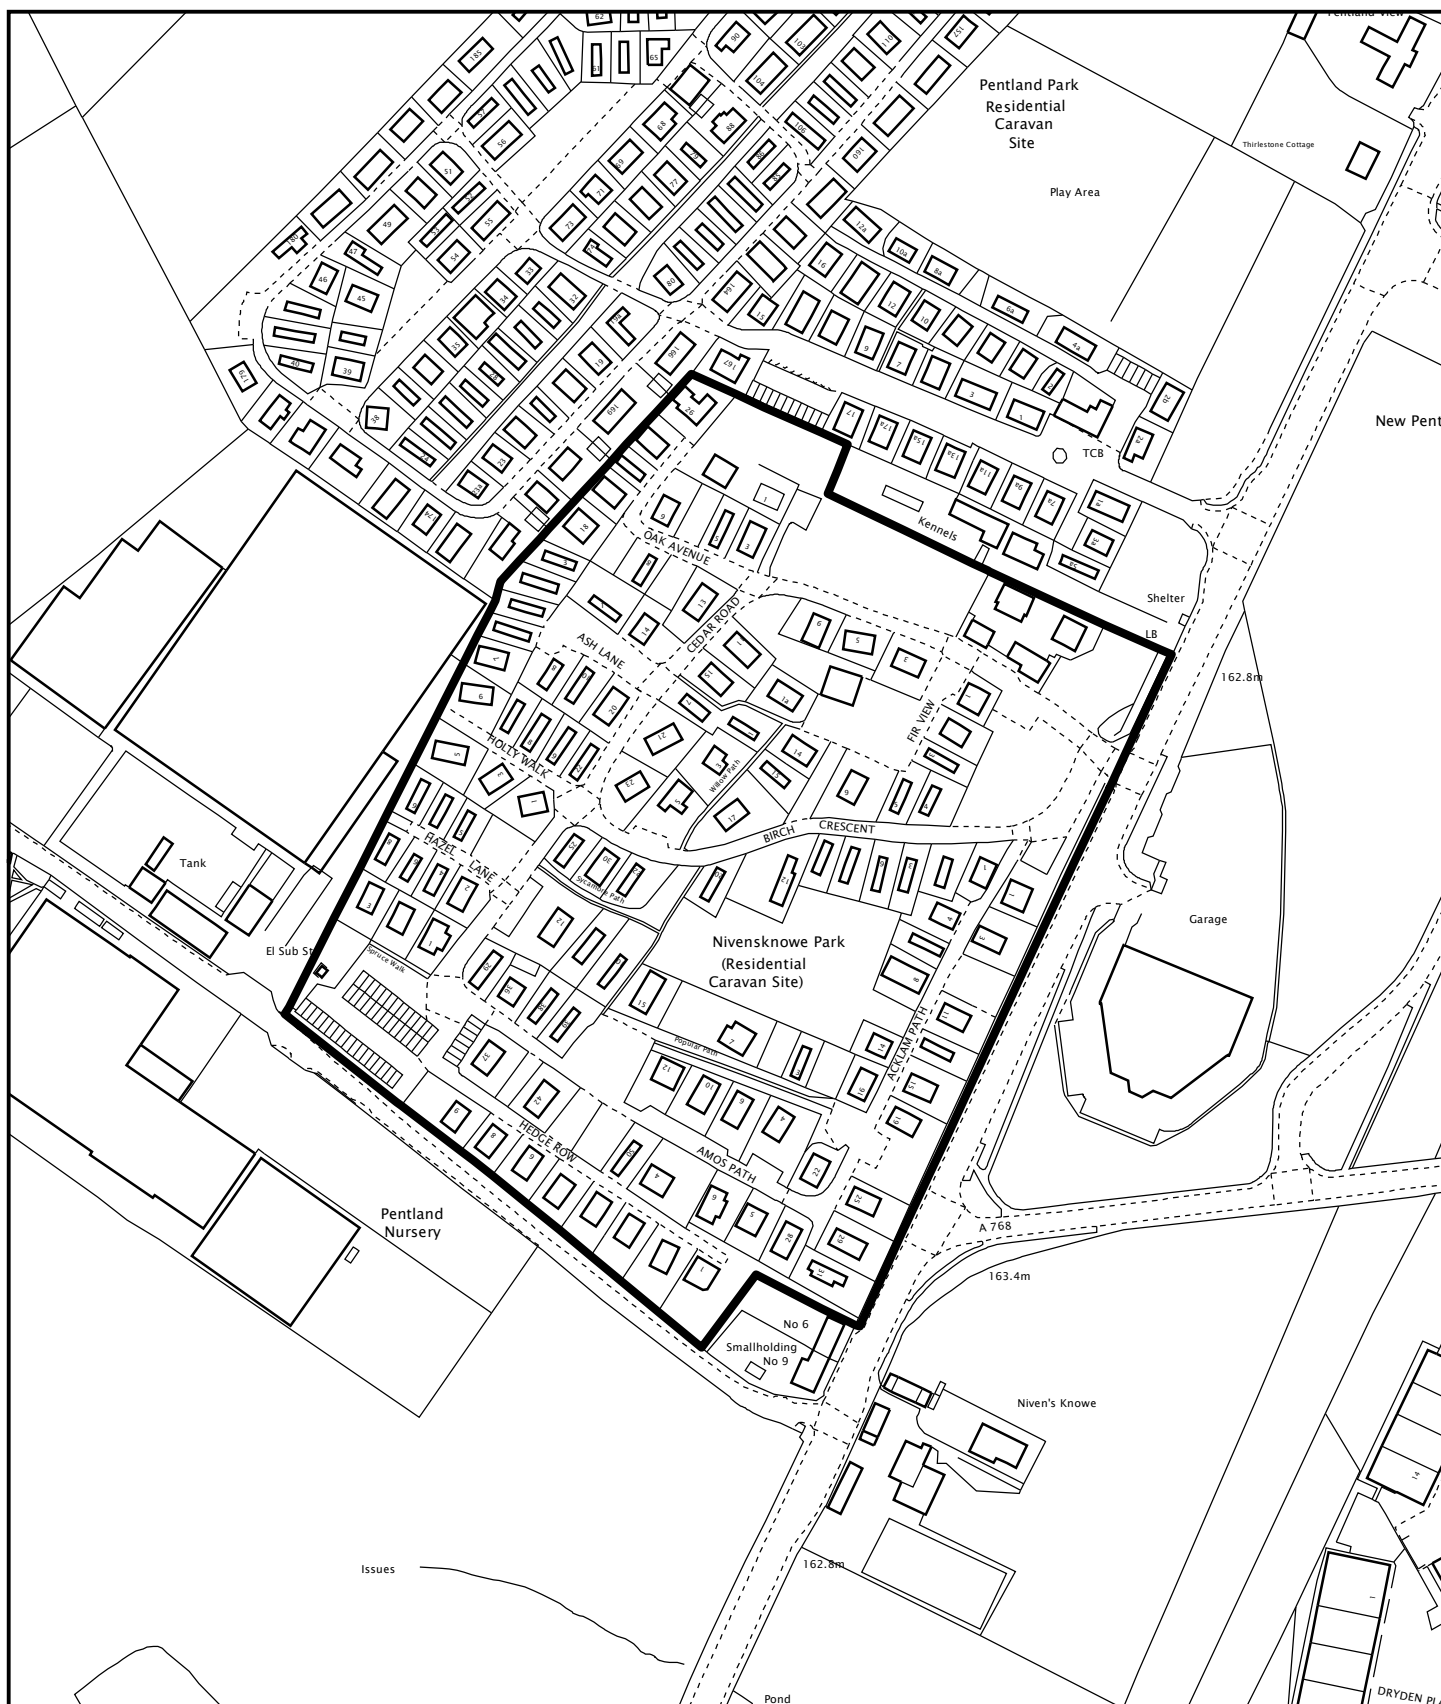

Corporate Resources

Midlothian Council
Fairfield House
8 Lothian Road
Dalkeith EH22 3ZQ

Removal of conditions 1, 2 and 3 of planning permission
11/00816/DPP to allow siting of 137 mobile homes at
Nivensknowe Caravan Park, Loanhead

Reproduced from the Ordnance Survey map with the permission of the
controller of Her Majesty's Stationary Office. Crown copyright reserved.
Unauthorised reproduction infringes Crown copyright and may lead to
prosecution or civil proceedings

File No: 12/00517/DPP

Scale: 1:2,500

Midlothian Council Licence No. 100023416 (2012)

