


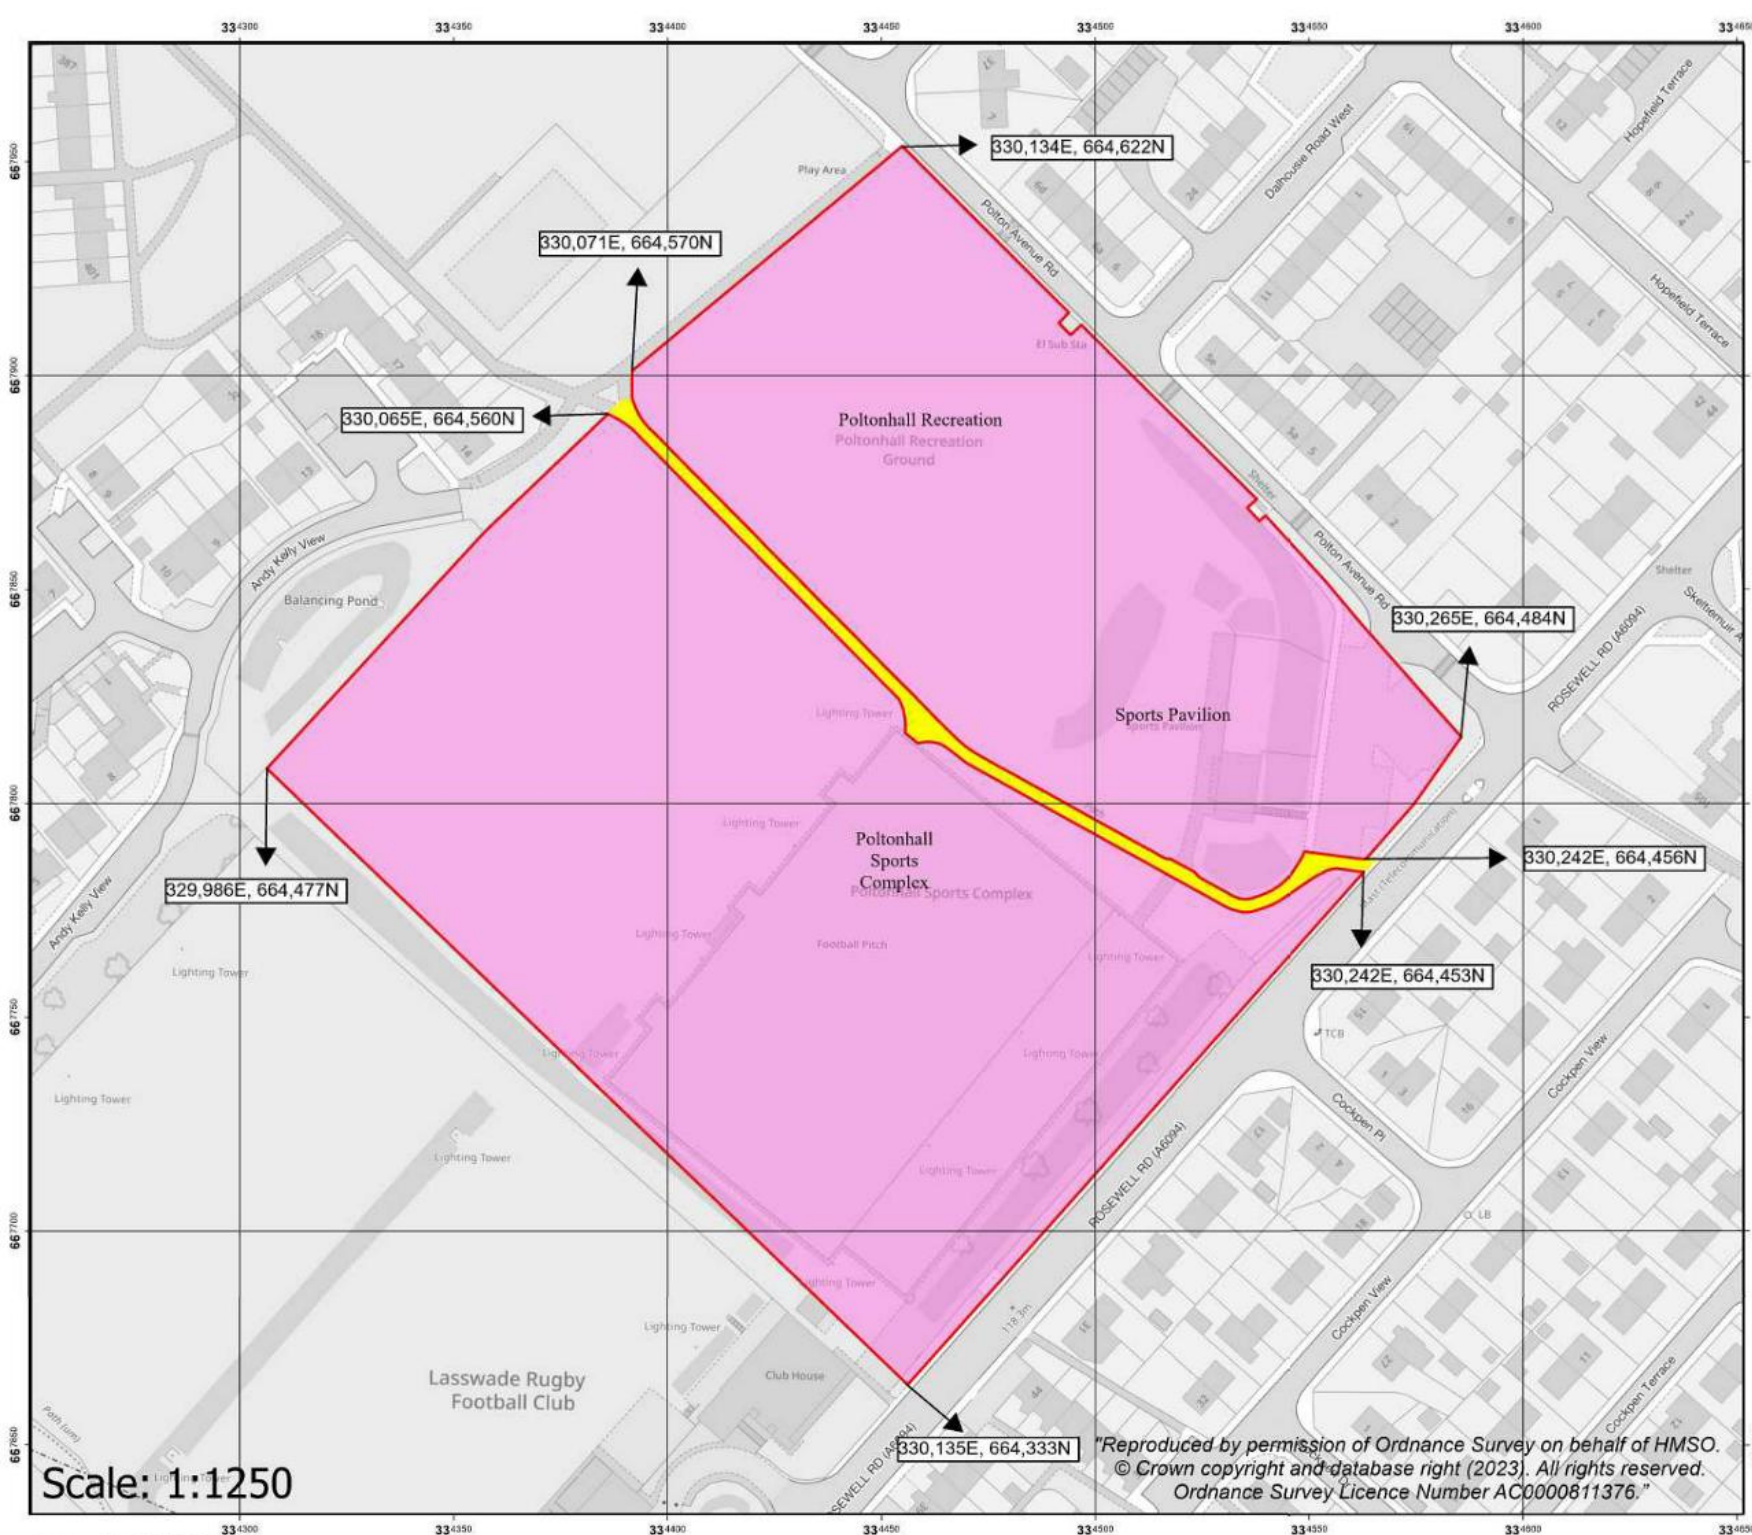

Scale: 1:1250

Date: 11/01/2024

"Reproduced by permission of Ordnance Survey on behalf of HMSO.
© Crown copyright and database right (2023). All rights reserved.
Ordnance Survey Licence Number AC0000811376."

RESOURCES PROPERTY ASSETS



Location Plan Bonnyrigg, Scale 1:5000

Poltonhall Sports Complex
Polton Avenue Road
Bonnyrigg
EH19 2NU

This is the Title Plan referred to in the
Community Asset Transfer (CAT)
for a sale between
Midlothian Council and BRCFC.

-  **Transfer of ownership**
Total Area - 40,884 SqM
-  **Public Footpath**
(Excluded from Ownership Transfer)



Midlothian Council
Place ; Resources
Midlothian House
40 Buccleuch Street
Dalkeith EH22 1HA
Tel: 0131 270 7500

Midlothian