
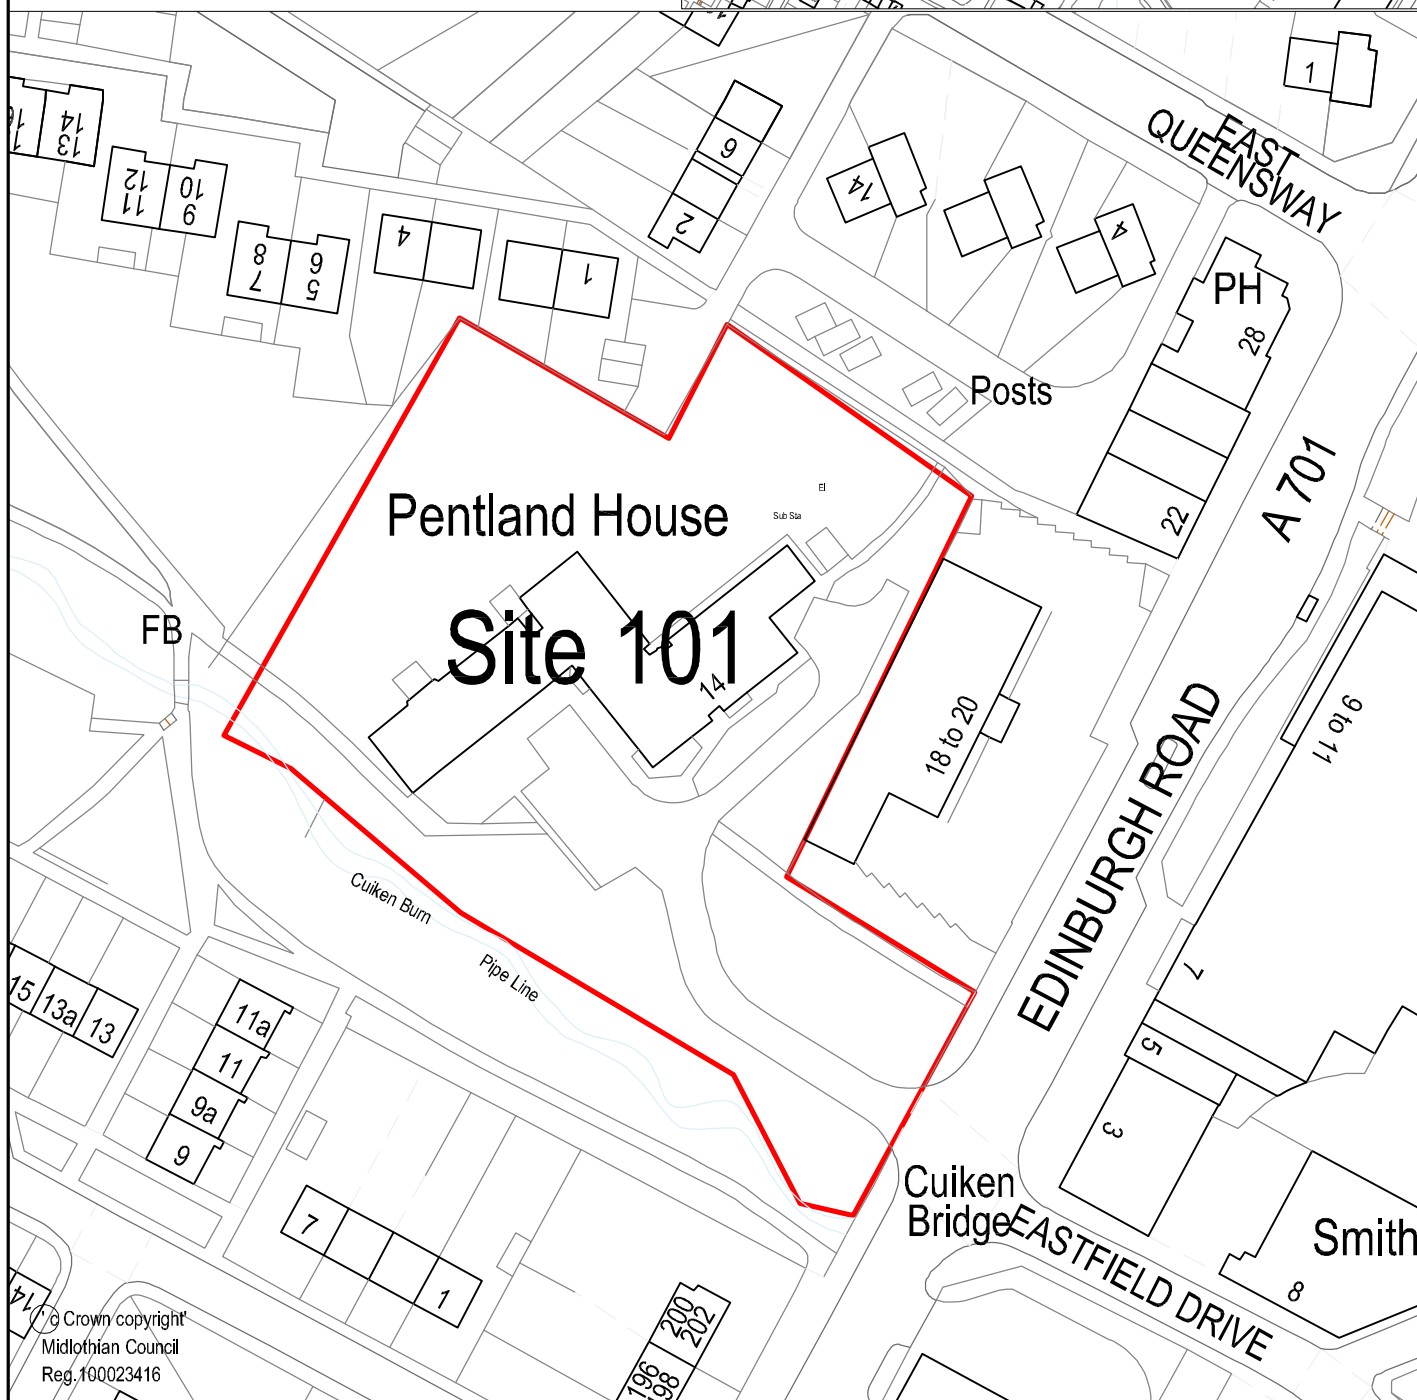


LOCATION PLAN

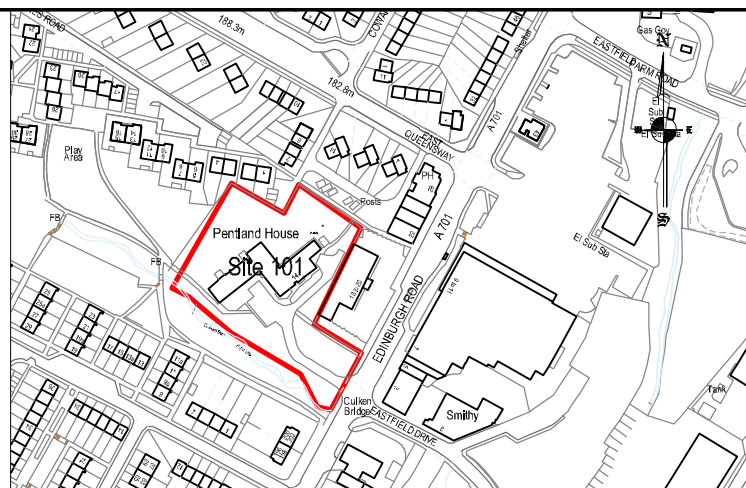

© Crown copyright
Midlothian Council
Reg.100023416

Midlothian Council
Dundas Buildings 62A
Polton Street, Bonnyrigg
Midlothian.EH19 3YD
Tel: 0131 663 1103

Housing Site 101 (27)
Pentland House
Penicuik
Midlothian

Midlothian
Corporate Resources- Land Survey



Area :0.68 ha Bold Red Outline	Date: 09/06/2011
Drawn : R.Prenice	Type: Social Housing
Scale: NTS	Ref No: SITE 101 PENTALND HSE